
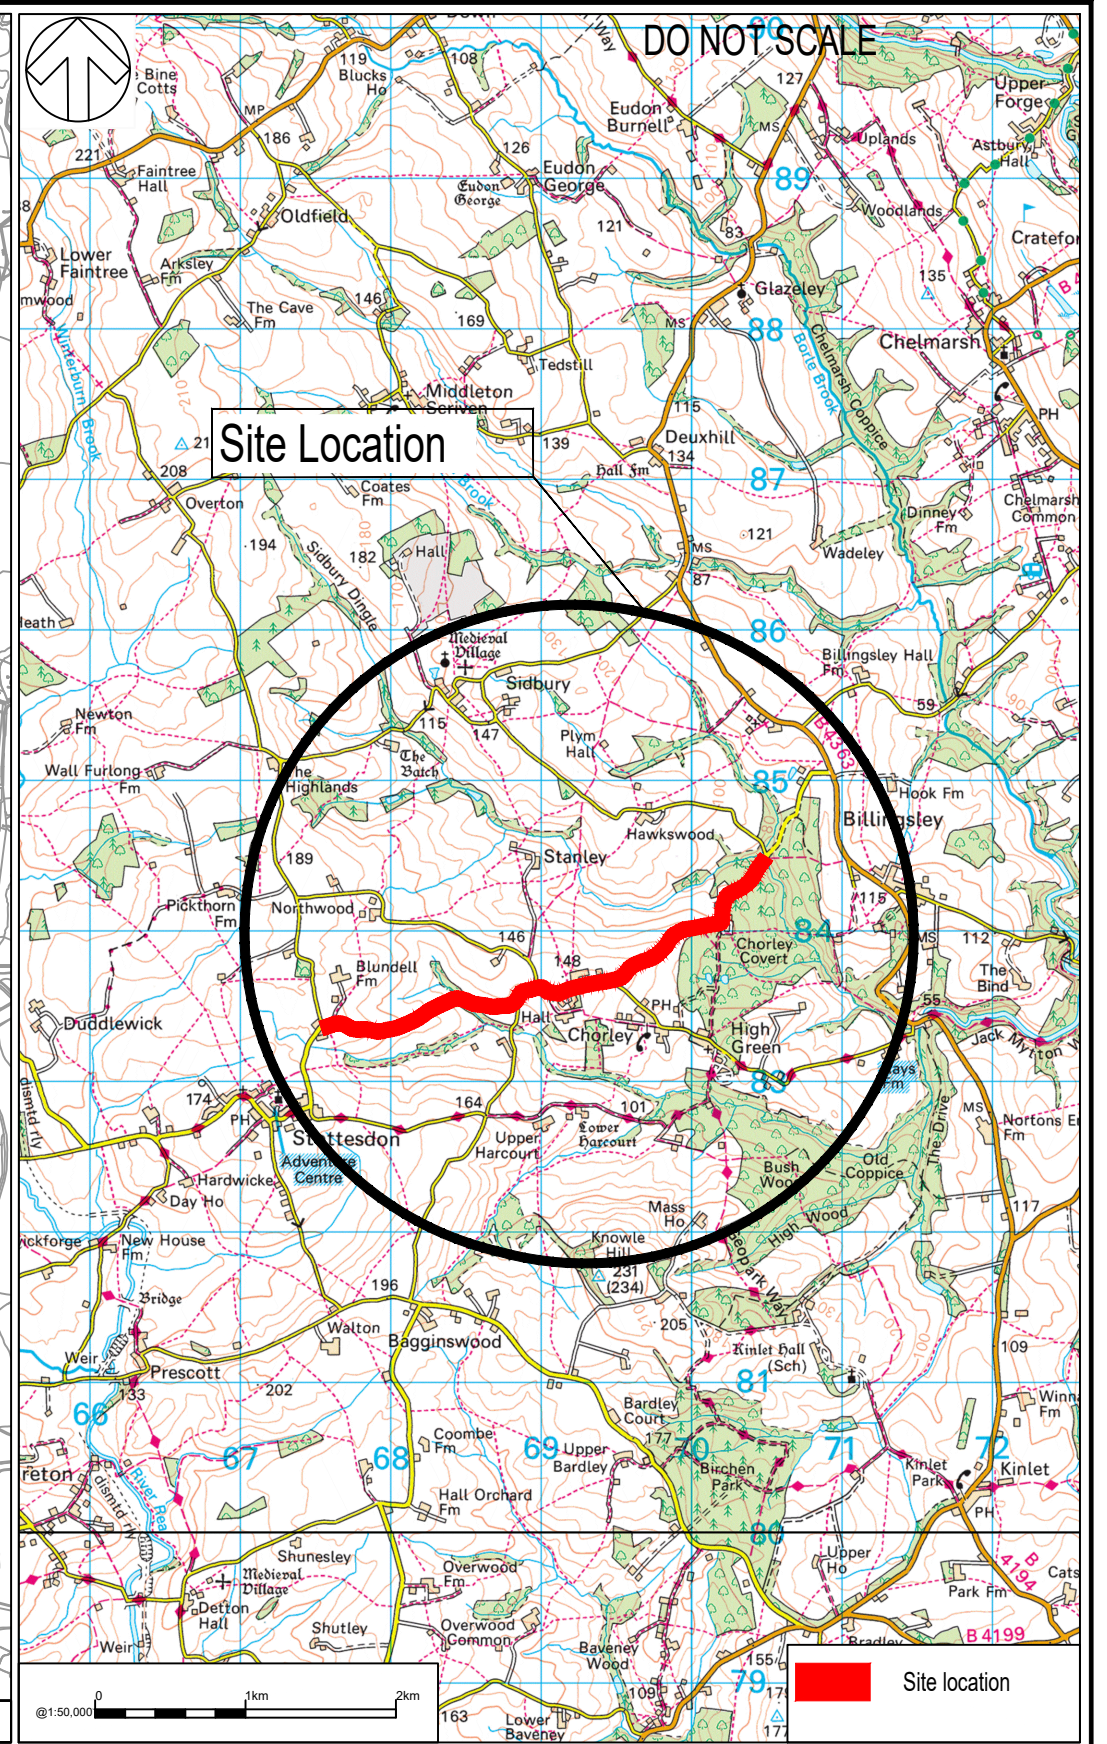


File name C:\USERS\UKW\J002\DOCUMENTS\DRAWINGS\70070681-47-WSP-GEN-AS\_PR-DR-CH-100-0101.DWG, printed on 27 March 2020 14:53:43, by Swift, Will

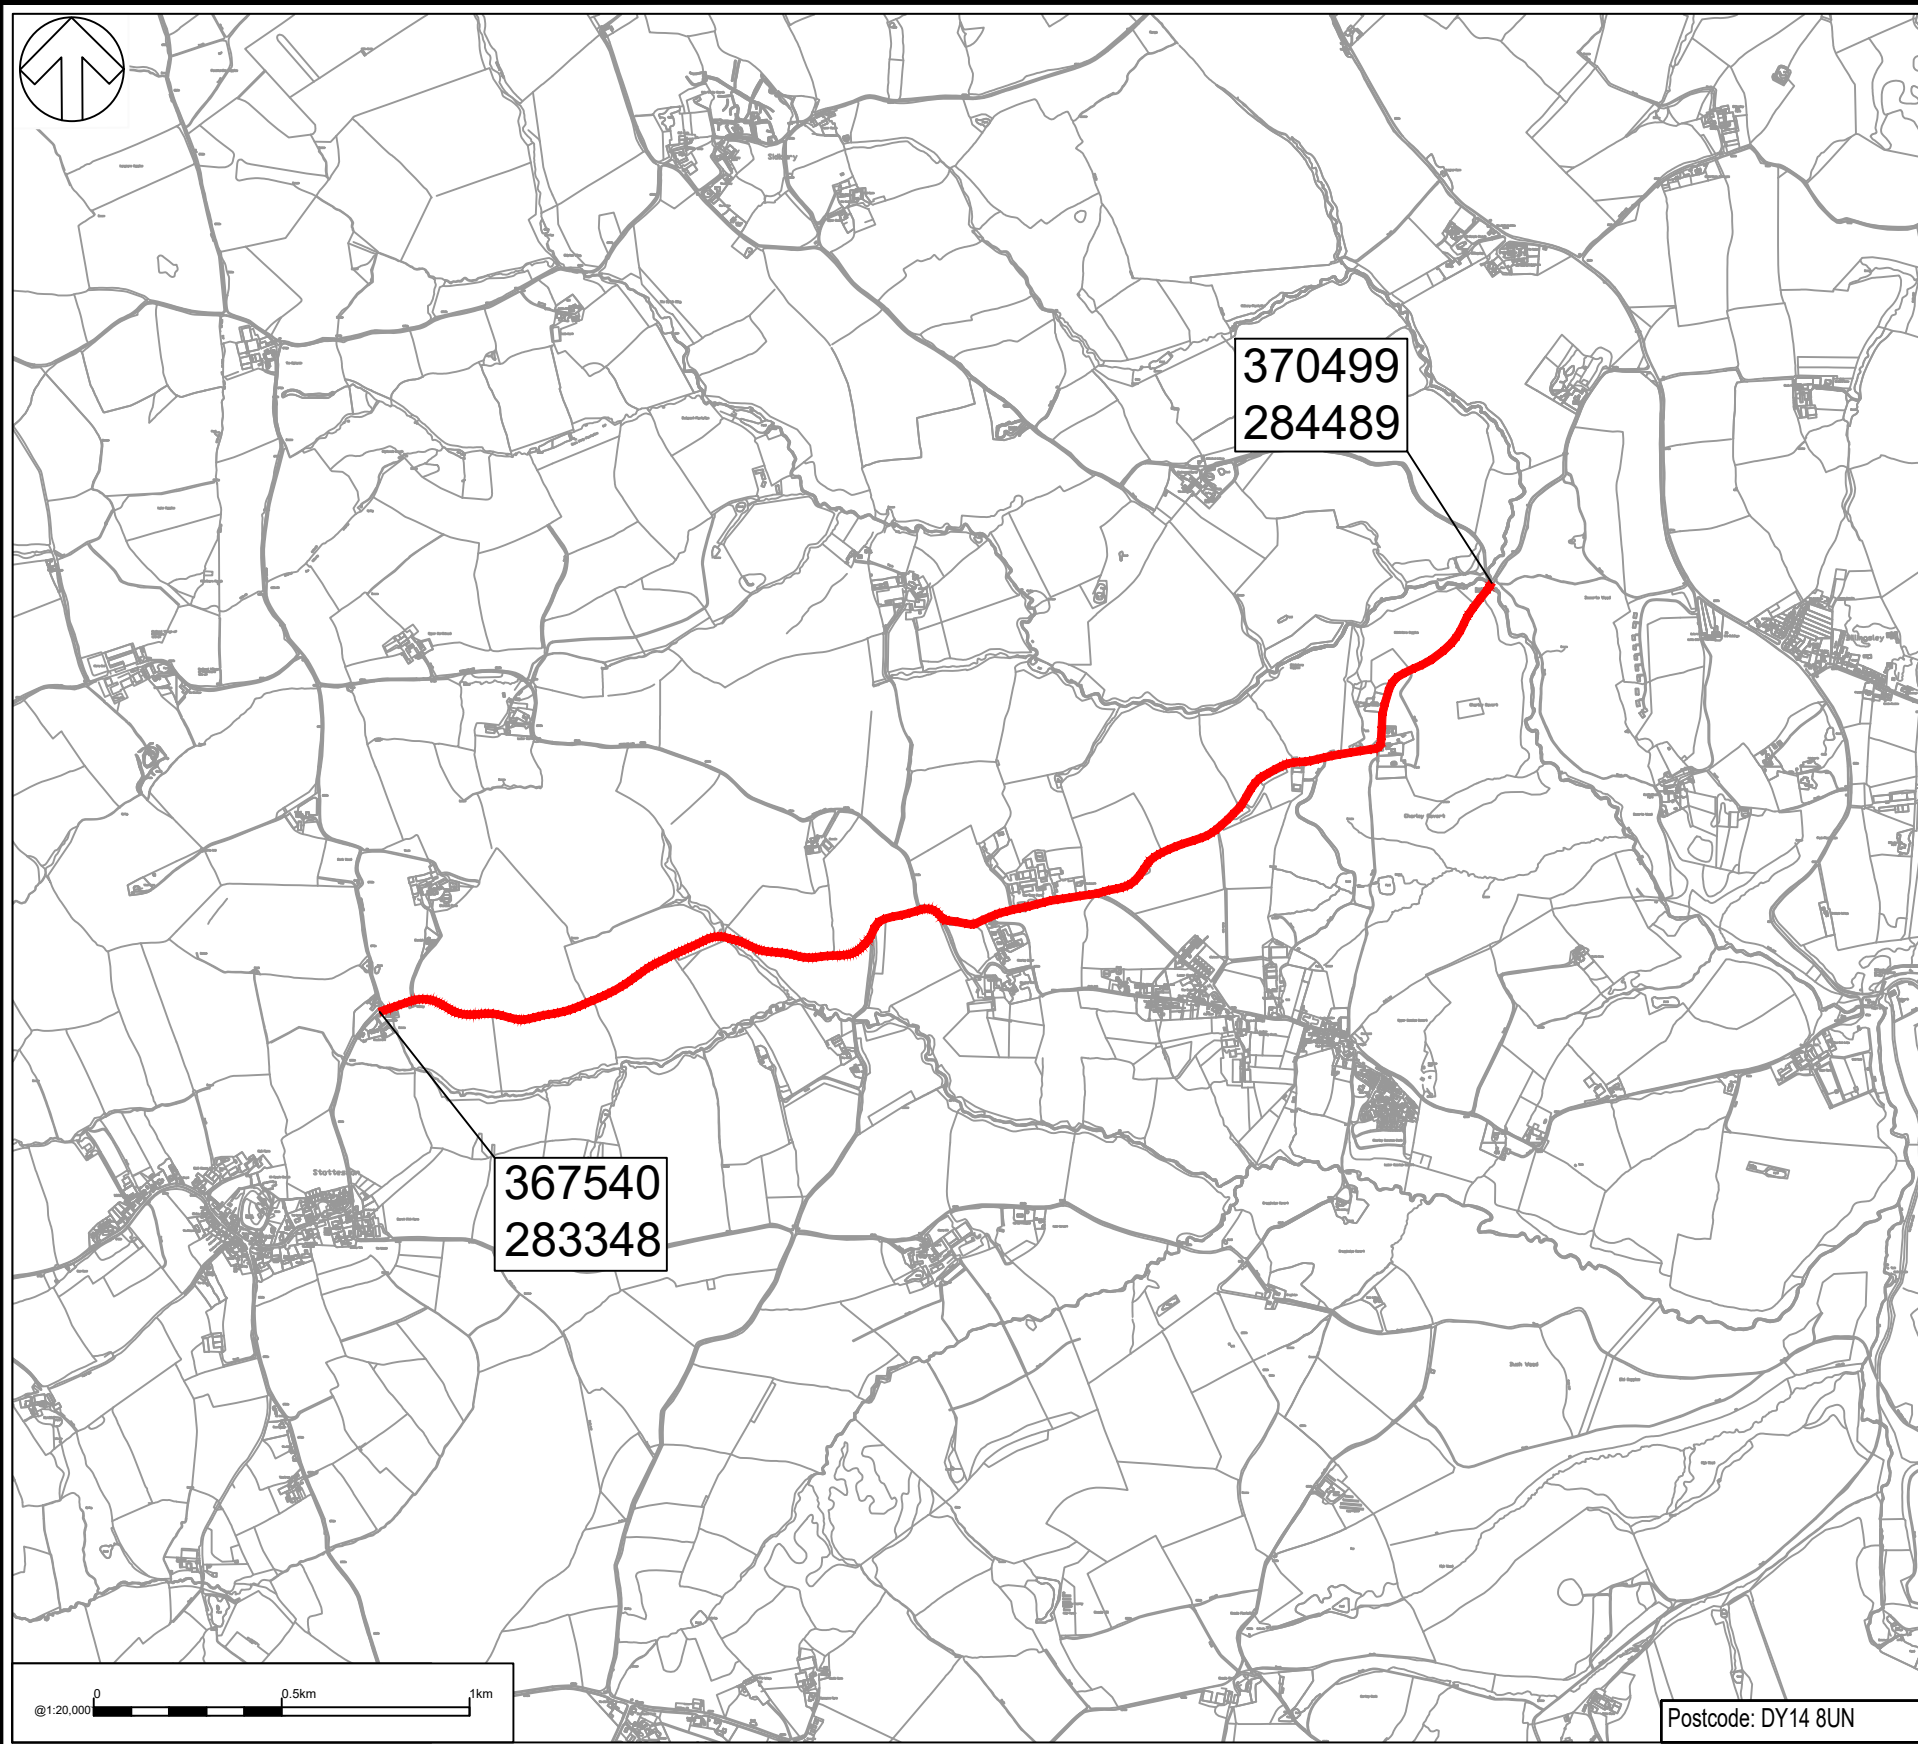

© Crown copyright and database rights 2019 OS 100049049. You are permitted to use this data solely to enable you to respond to, or interact with, the organisation that provided you with the data. You are not permitted to copy, sub-licence, distribute or sell any of this data to third parties in any form.

REV	DATE	BY	DESCRIPTION	CHK	APP
P01	27/03/2020	WS	FOR ISSUE	LM	BC


DRAWING STATUS: A - FIT FOR CONSTRUCTION



2nd Floor Shirehall  
Abbey Foregate  
Shrewsbury  
SY2 6ND, UK

T+ 44 (0) 121 557 4403  
wsp.com

CLIENT:

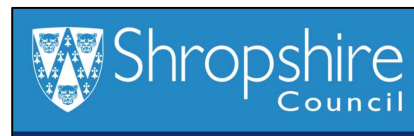

PROJECT:

2020 - 2021 Highways Maintenance

TITLE:

70070681.47 - Stottesdon Road Junction  
Blundell to Brooksmeeing Bridge  
Location Plan

SCALE @ A3:

NTS

CHECKED:

L. Menendez

APPROVED:

B. Corfield

PROJECT No:

70070681

DESIGNED:

W. Swift

DRAWN:

W. Swift

DATE:

27/03/2020

DRAWING No:

70070681-47-WSP-GEN-AS\_PR-DR-CH-100-0101

REV:

P01

© WSP UK Ltd